


EAST ELEVATION


MCCARVER VILLAGE SOUTH MIDRISE 1:20

CASEY GROUP ARCHITECTS 3/21/07

	1 BED	2 BED	TOTAL
5	6	7	13
4	6	7	13
3	6	7	13
2	6	7	13
1	5	7	12
	<u>29</u>	<u>35</u>	<u>64</u>

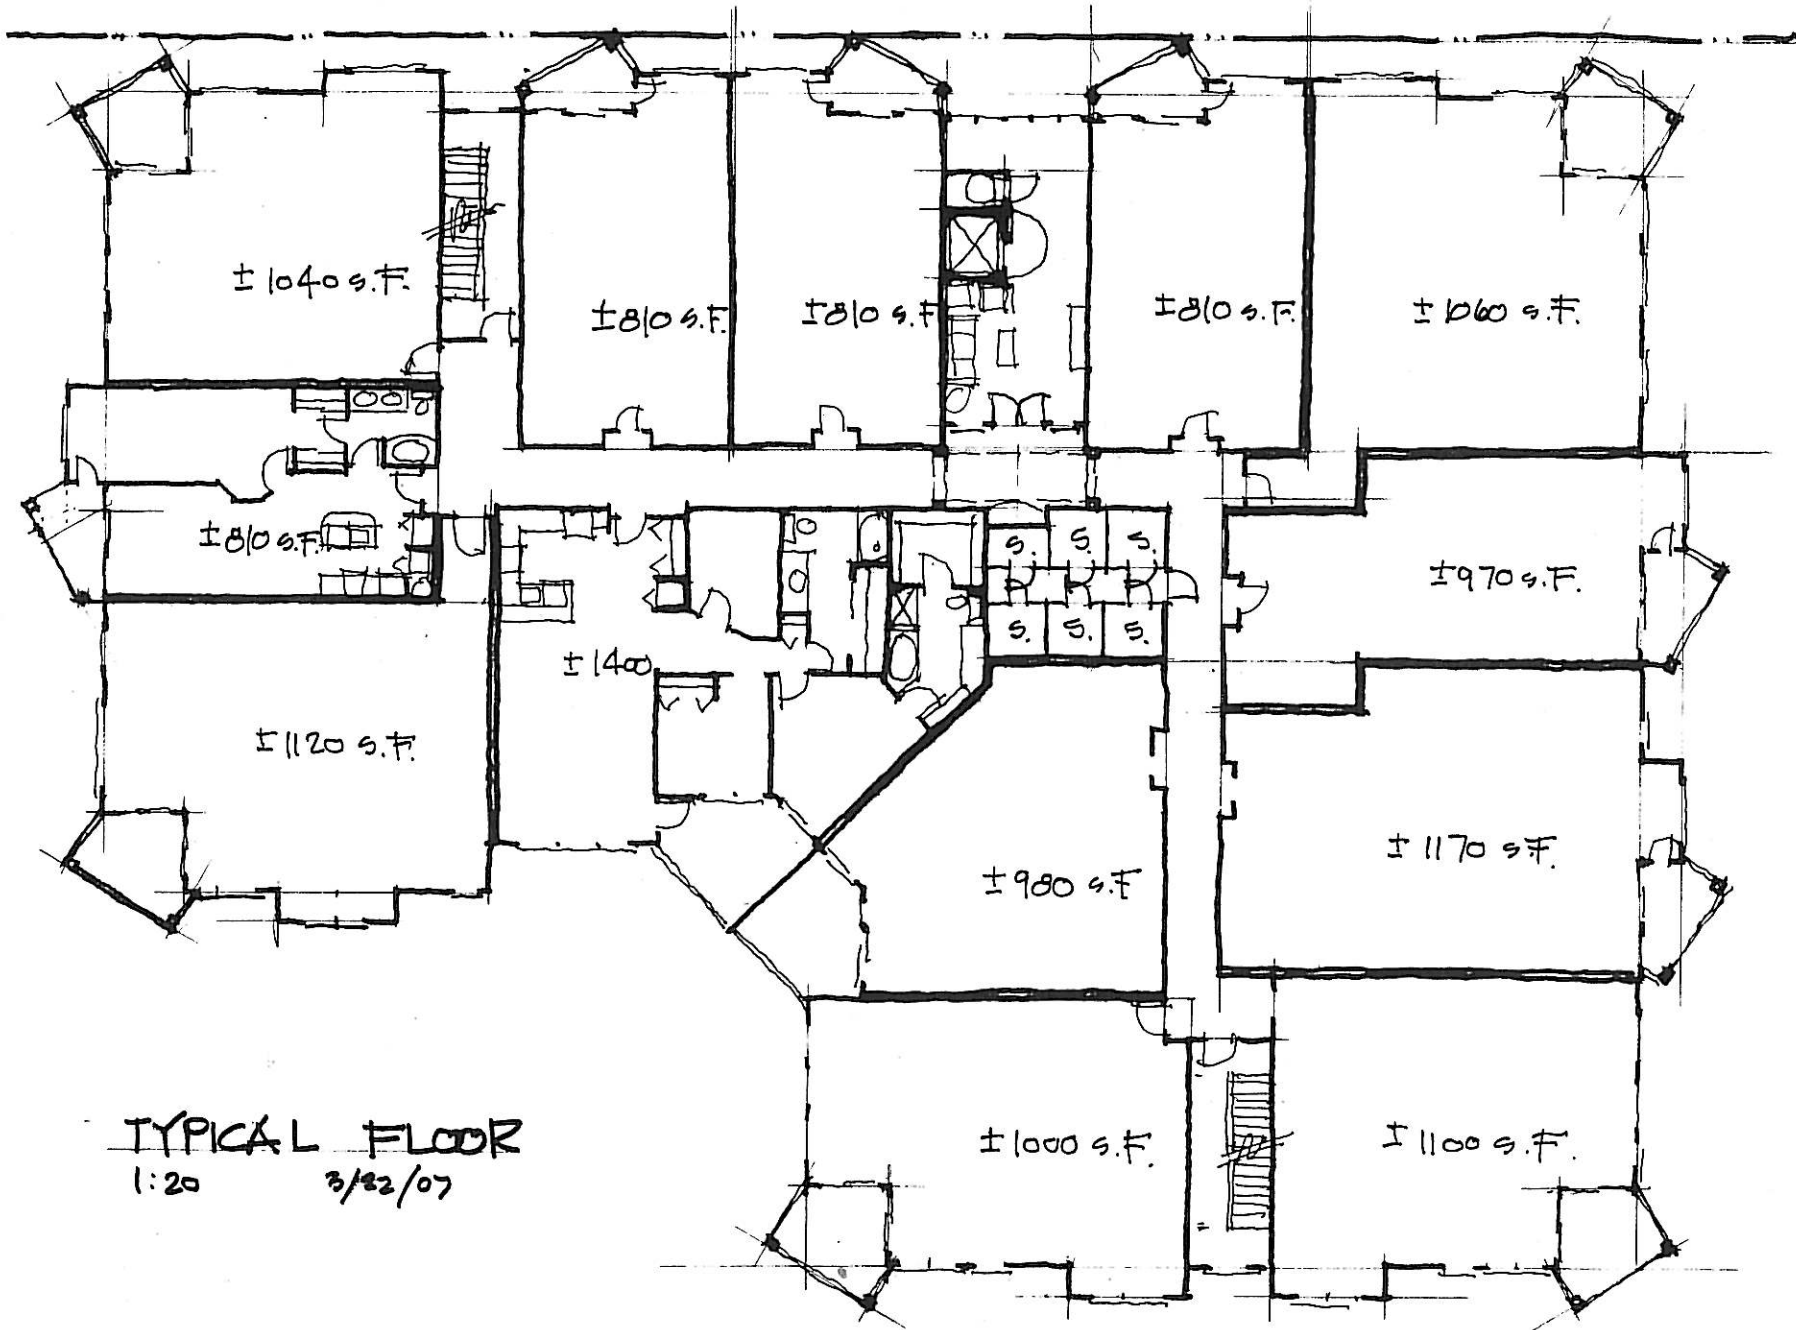


TYPICAL FLOOR
 1:20 3/22/07

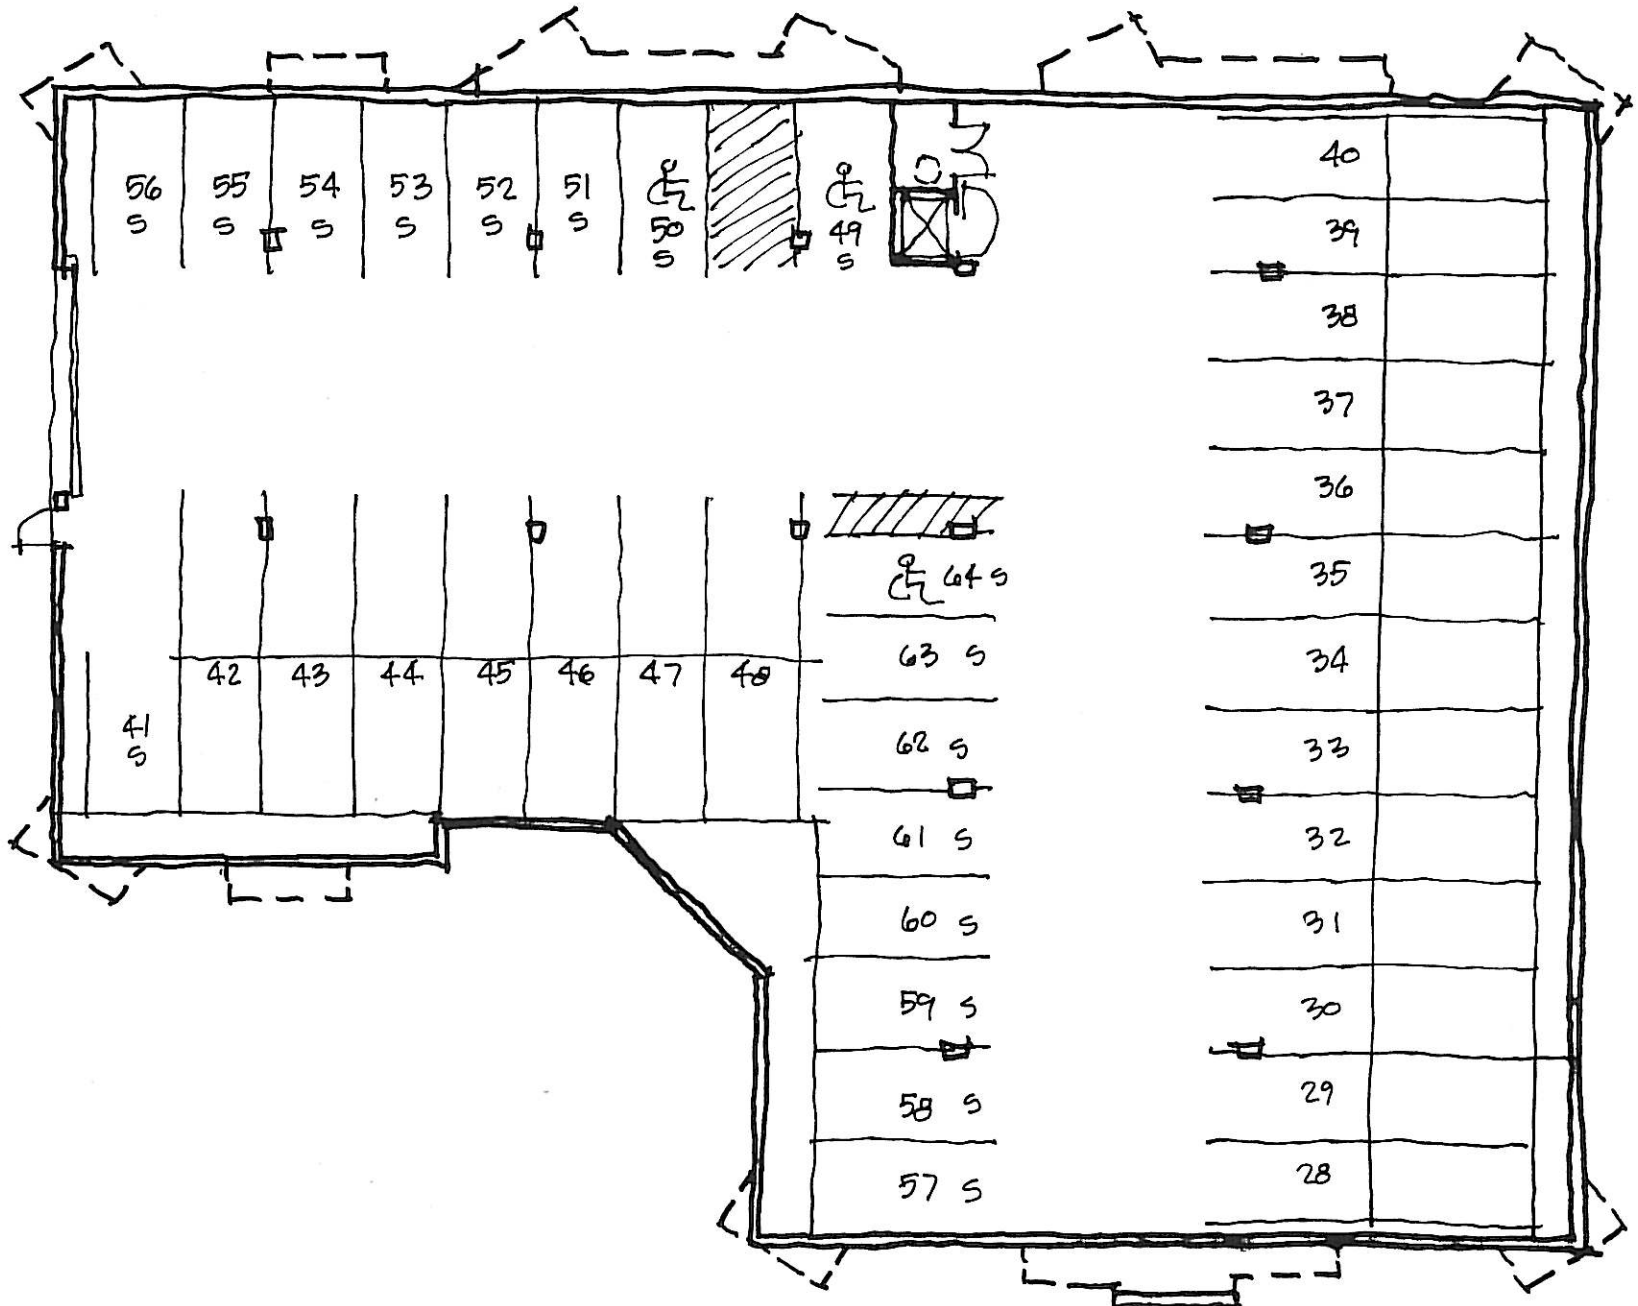

UPPER GARAGE

1:20

3/22/07

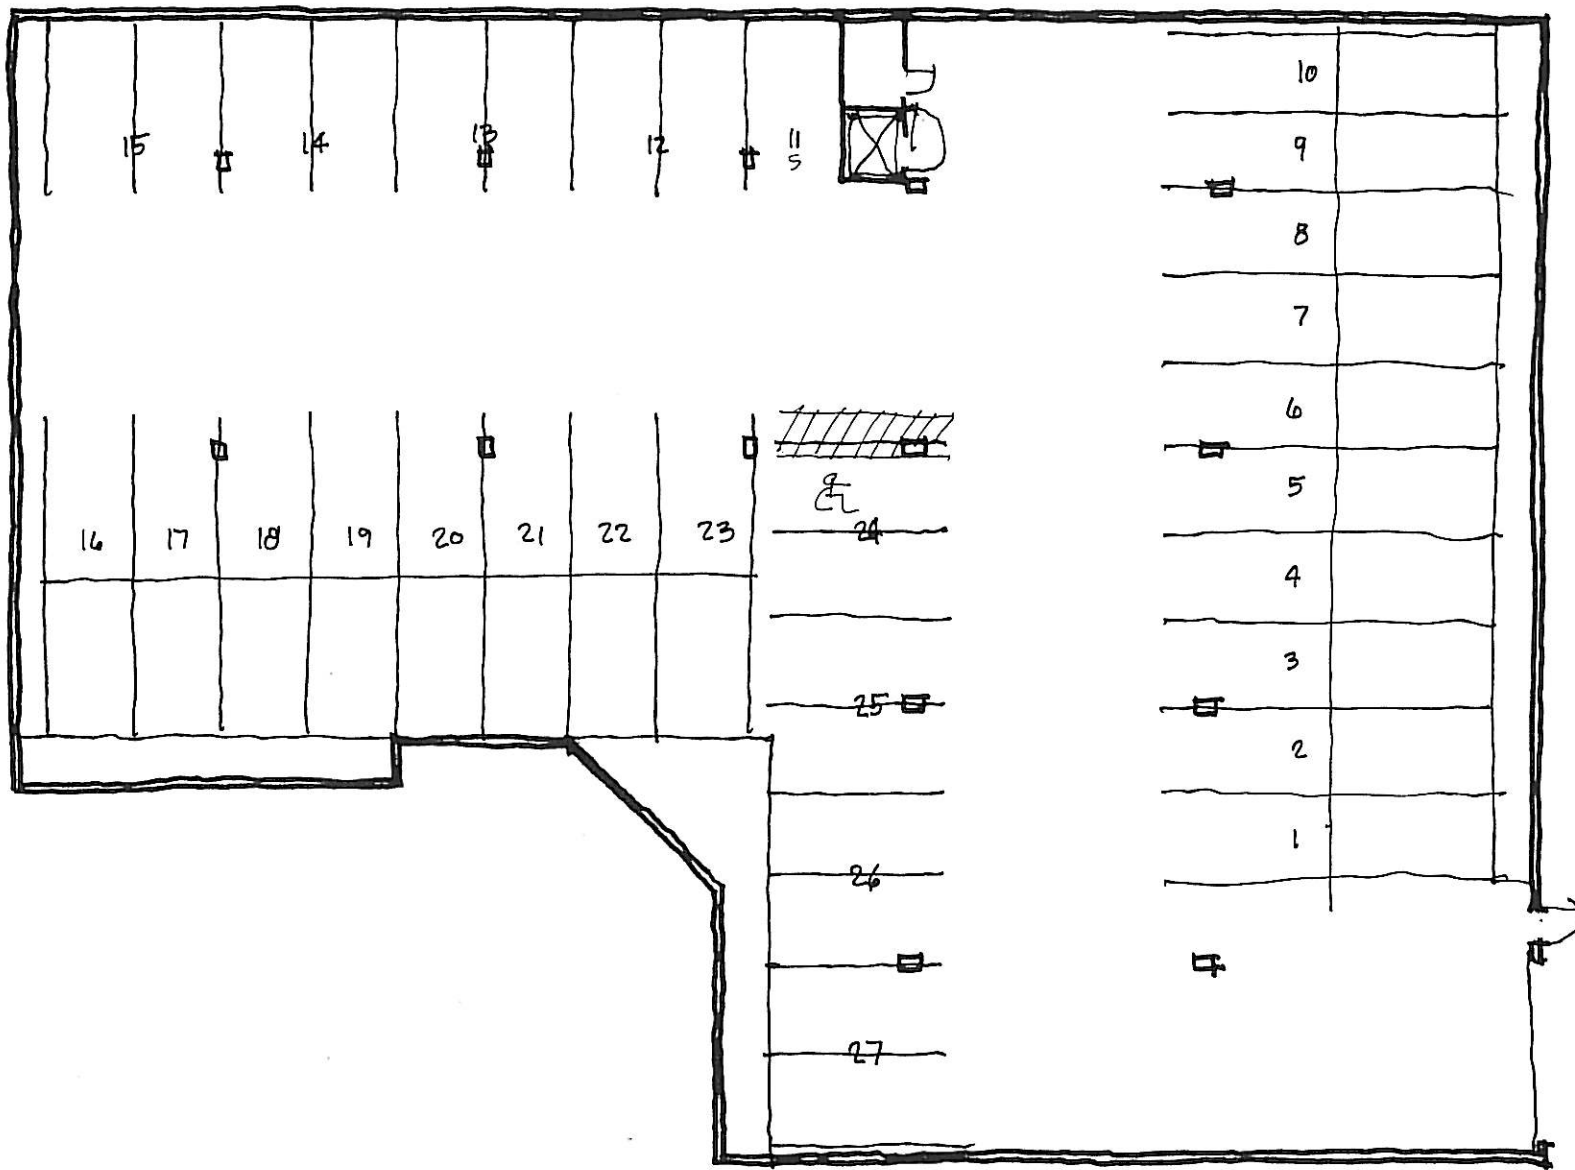

LOWER GARAGE

1:20

3/22/07